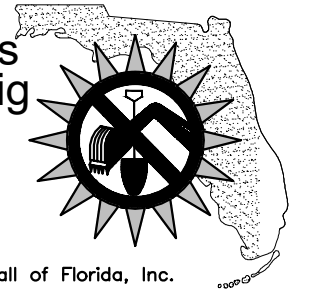


Laser Grading Plan

Call 48 Hours
before you dig
Dial: 811
It's the Law!



Sunshine State One Call of Florida, Inc.

LASER GRADING & ALIGNING BALL FIELDS

SCALE: AS NOTED
DESIGNED BY: SWILSON
DRAWN BY: SWILSON
CHECKED BY: SWILSON

DESIGN ENGINEER:
FLORIDA REGISTRATION NUMBER:
DATE:

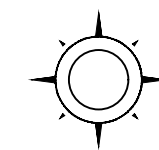
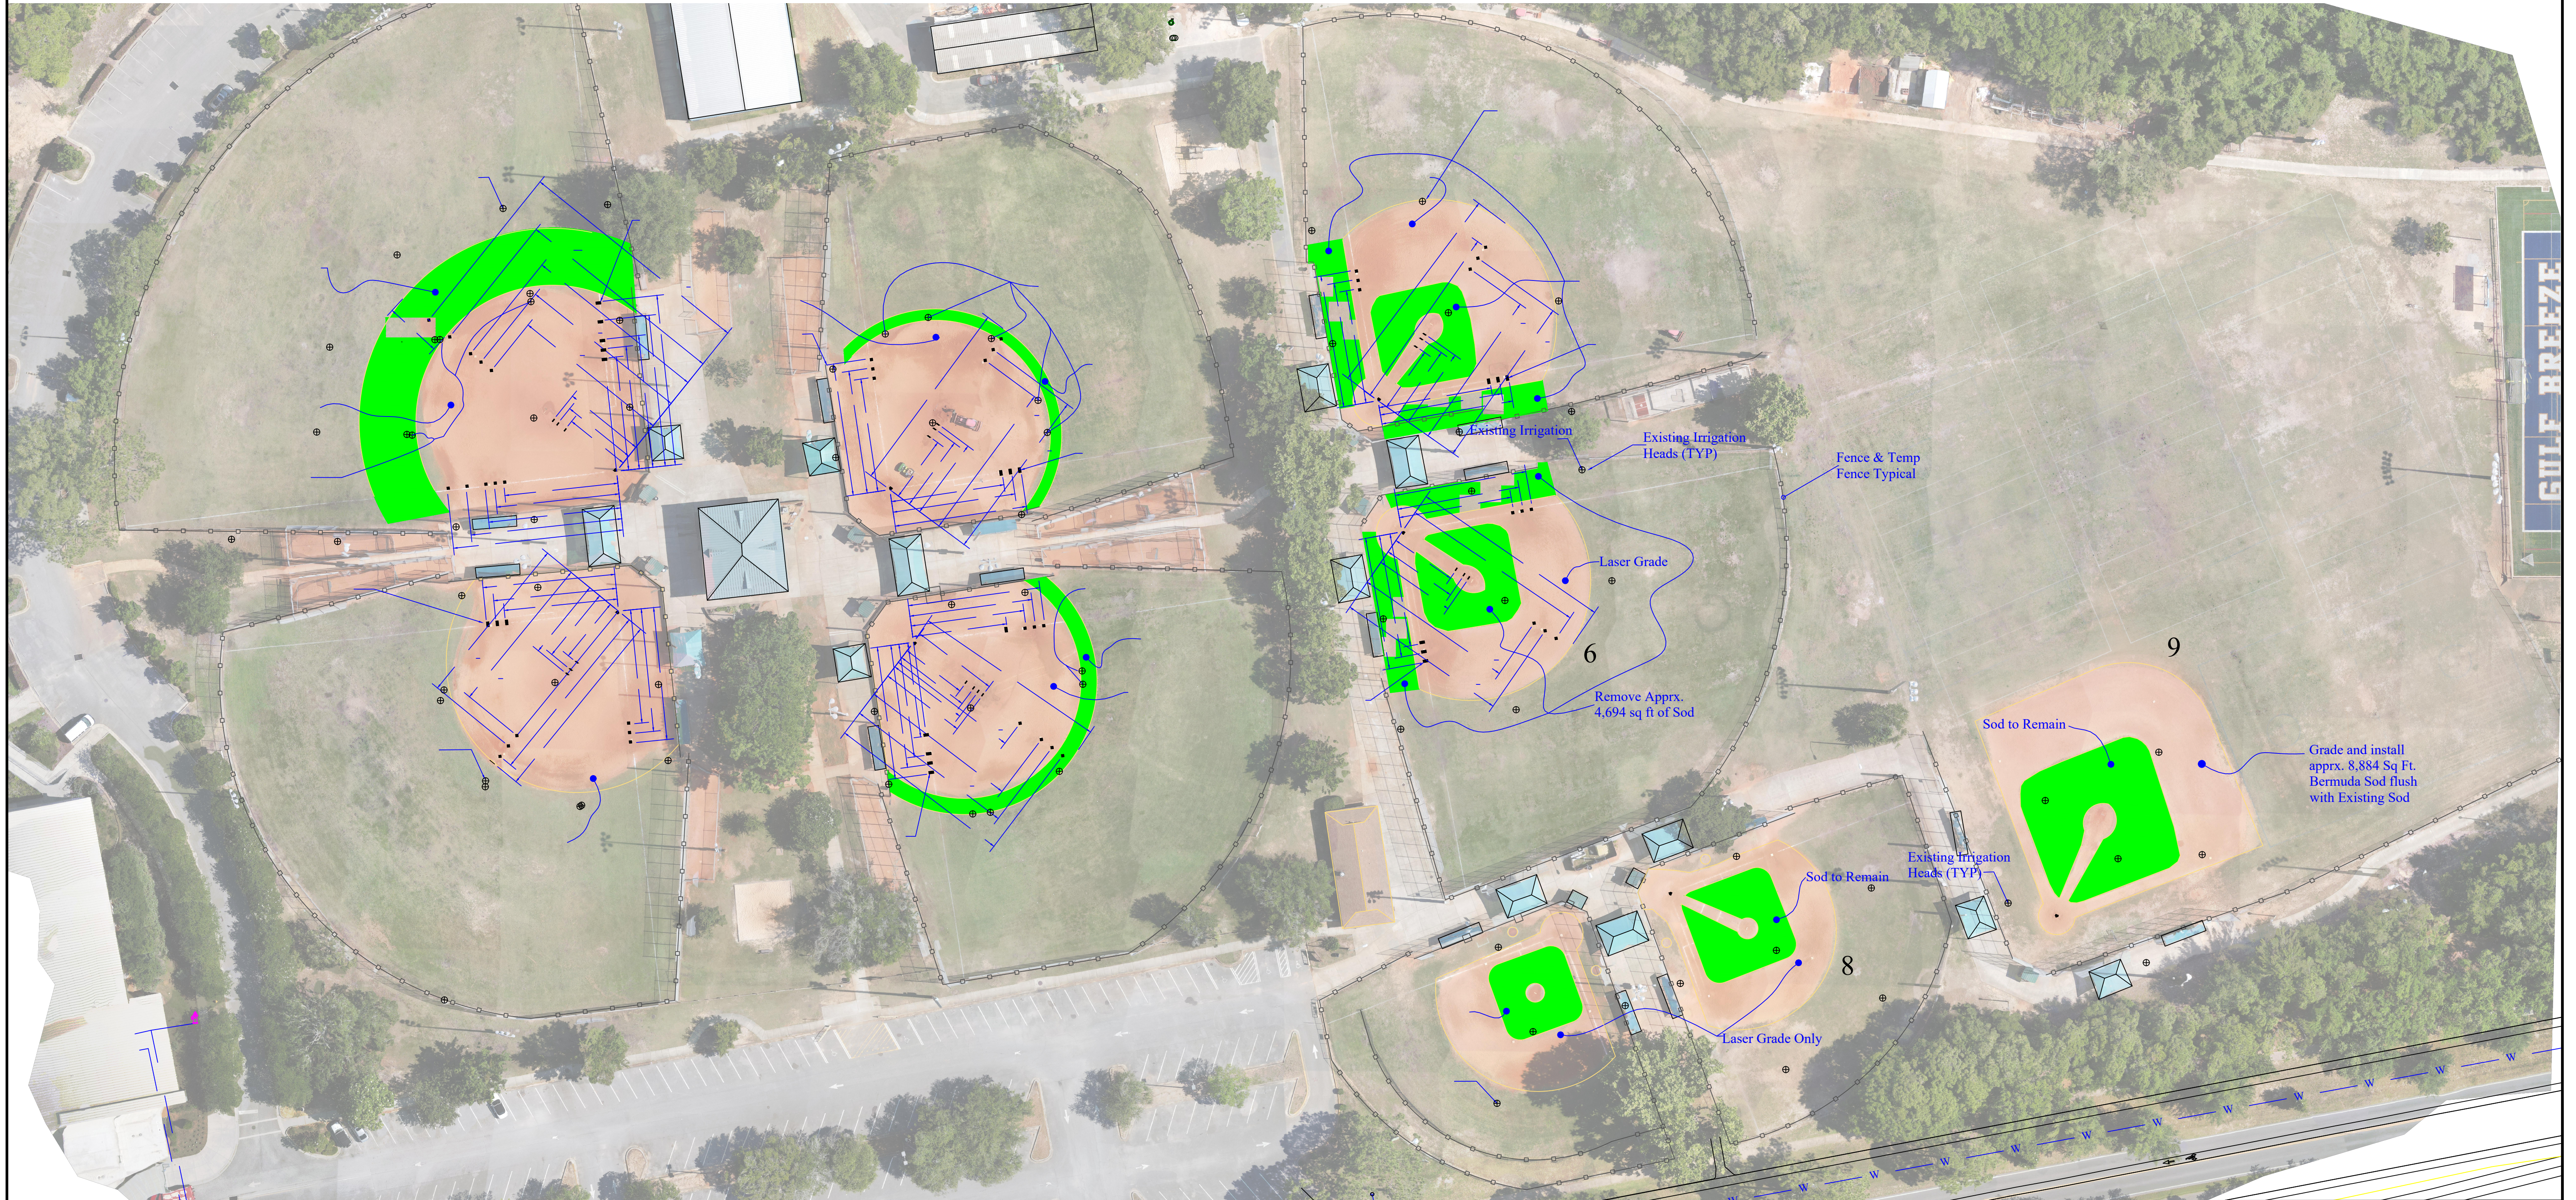
DATE: 6/27/23
PROJECT NO.: 001



SHEET NUMBER
1 of 2

SANTA ROSA COUNTY FLORIDA

Shoreline Park Multi-Sport Fields Laser Grading & Alignment

| Field # | Proposed Pitching Rubber Anchors | Proposed Bases-Anchors | Proposed Clay Area Sq Ft | Apprx. Infield Sod Removal Sq Ft | Laser Grade Infield | Infield Sod Installation Area Sq Ft | Install Pitching Rubber & Anchor | Remove Pitching Rubber Anchors | Install Breakaway Double First Base with Anchors | Remove Existing Base Anchors | Install 2nd & 3rd Bases with Anchors | Relocate Existing Sprinkler Heads | Remove and Replace Home Plate |
|---------|----------------------------------|------------------------|--------------------------|----------------------------------|---------------------|-------------------------------------|----------------------------------|--------------------------------|--|------------------------------|--------------------------------------|-----------------------------------|-------------------------------|
| 1 | 35-40-43 | 60-65-70 | 12108 | 0 | 1 | 0 | 3 | 3 | 3 | 12 | 6 | 0 | 1 |
| 2 | 35-40-43-46 | 50-60-65-70 | 10348 | 1783 | 1 | 0 | 4 | 2 | 4 | 16 | 8 | 2 | 1 |
| 3 | 35-40-43 | 60-65-70-80-90 | 12476 | 6825 | 1 | 0 | 3 | 2 | 5 | 20 | 10 | 6 | 1 |
| 4 | 35-40-43 | 60-65-70 | 10522 | 1180 | 1 | 0 | 3 | 2 | 3 | 12 | 6 | 5 | 1 |
| 5 | 35-40-43 | 60-65-70 | 10056 | 4799 | 1 | 0 | 3 | 3 | 3 | 12 | 6 | 0 | 1 |
| 6 | 35-40-43 | 60-65-70 | 9113 | 4694 | 1 | 0 | 3 | 2 | 3 | 12 | 6 | 0 | 1 |
| 7 | 0 | 0 | 4135 | 0 | 1 | 0 | 0 | 0 | 0 | 0 | 0 | 0 | 1 |
| 8 | 0 | 0 | 6904 | 0 | 1 | 0 | 0 | 0 | 0 | 0 | 0 | 0 | 0 |
| 9 | 0 | 0 | 4135 | 0 | 0 | 8884 | 0 | 1 | 0 | 3 | 0 | 0 | 1 |



| | | | |
|---|---|------------------------|---------------------|
|  City of Gulf Breeze City Hall 1070 Shoreline Dr. Gulf Breeze, FL 32561 (850) 934-5100 |  GULF BREEZE DEVELOPMENT SERVICES | PROJECT: Laser Grading | |
| | | CONSTRUCTION DATE: | PHASE: Construction |
| TITLE: LASER GRADING & ALIGN | | FIELD BOOK REF: | DRAWING INDEX: C-99 |
| DATE: 06/27/2023 | SCALE: 1"=40' | PROJECT NO: | SHEET: 2 of 2 |
| DRAWN BY: S.WILSON | CHECKED BY: S.WILSON | | |