

COUNTY LOCATION


DUVAL COUNTY

FOR
CITY OF GULF BREEZE
LOCATED IN
SANTA ROSA COUNTY, FLORIDA
SECTION 9, TOWNSHIP 3S, RANGE 29W


| | | | |
|---|--|---|--|
| DATE 6/27/23 | | SHEET NUMBER 1 of 2 | |
| PROJECT NO. 001 | | SANTA ROSA COUNTY FLORIDA | |
| LASER GRADING & ALIGNING BALL FIELDS | | SCALE AS NOTED DESIGNED BY SWILSON DRAWN BY SWILSON CHECKED BY SWILSON | |
| | | DESIGN ENGINEER: FLORIDA REGISTRATION NUMBER: DATE: | |
| | | City of Gulf Breeze 1070 Gulf Breeze Parkway 2756 Avenida De Solo © Gulf Breeze, FL 32561 | |
| | | No. | |
| | | REVISIONS DATE BY | |


| REVISIONS | | |
|-----------|-------------|----|
| DATE | DESCRIPTION | BY |
| | | |
| | | |
| | | |

| Shoreline Park Multi-Sport Fields Laser Grading & Alignment | | | | | | | | | | | | | |
|---|----------------------------------|------------------------|--------------------------|----------------------------------|---------------------|-------------------------------------|----------------------------------|--------------------------------|--|------------------------------|--------------------------------------|-----------------------------------|-------------------------------|
| Field # | Proposed Pitching Rubber Anchors | Proposed Bases-Anchors | Proposed Clay Area Sq Ft | Apprx. Infield Sod Removal Sq Ft | Laser Grade Infield | Infield Sod Installation Area Sq Ft | Install Pitching Rubber & Anchor | Remove Pitching Rubber Anchors | Install Breakaway Double First Base with Anchors | Remove Existing Base Anchors | Install 2nd & 3rd Bases with Anchors | Relocate Existing Sprinkler Heads | Remove and Replace Home Plate |
| 1 | 35-40-43 | 60-65-70 | 12108 | 0 | 1 | 0 | 3 | 3 | 3 | 12 | 6 | 0 | 1 |
| 2 | 35-40-43-46 | 50-60-65-70 | 10348 | 1783 | 1 | 0 | 4 | 2 | 4 | 16 | 8 | 2 | 1 |
| 3 | 35-40-43 | 60-65-70-80-90 | 12476 | 6825 | 1 | 0 | 3 | 2 | 5 | 20 | 10 | 6 | 1 |
| 4 | 35-40-43 | 60-65-70 | 10522 | 1180 | 1 | 0 | 3 | 2 | 3 | 12 | 6 | 5 | 1 |
| 5 | 35-40-43 | 60-65-70 | 10056 | 4799 | 1 | 0 | 3 | 3 | 3 | 12 | 6 | 0 | 1 |
| 6 | 35-40-43 | 60-65-70 | 9113 | 4694 | 1 | 0 | 3 | 2 | 3 | 12 | 6 | 0 | 1 |
| 7 | 0 | 0 | 4135 | 0 | 1 | 0 | 0 | 0 | 0 | 0 | 0 | 0 | 1 |
| 8 | 0 | 0 | 6904 | 0 | 1 | 0 | 0 | 0 | 0 | 0 | 0 | 0 | 0 |
| 9 | 0 | 0 | 4135 | 0 | 0 | 8884 | 0 | 1 | 0 | 3 | 0 | 0 | 1 |

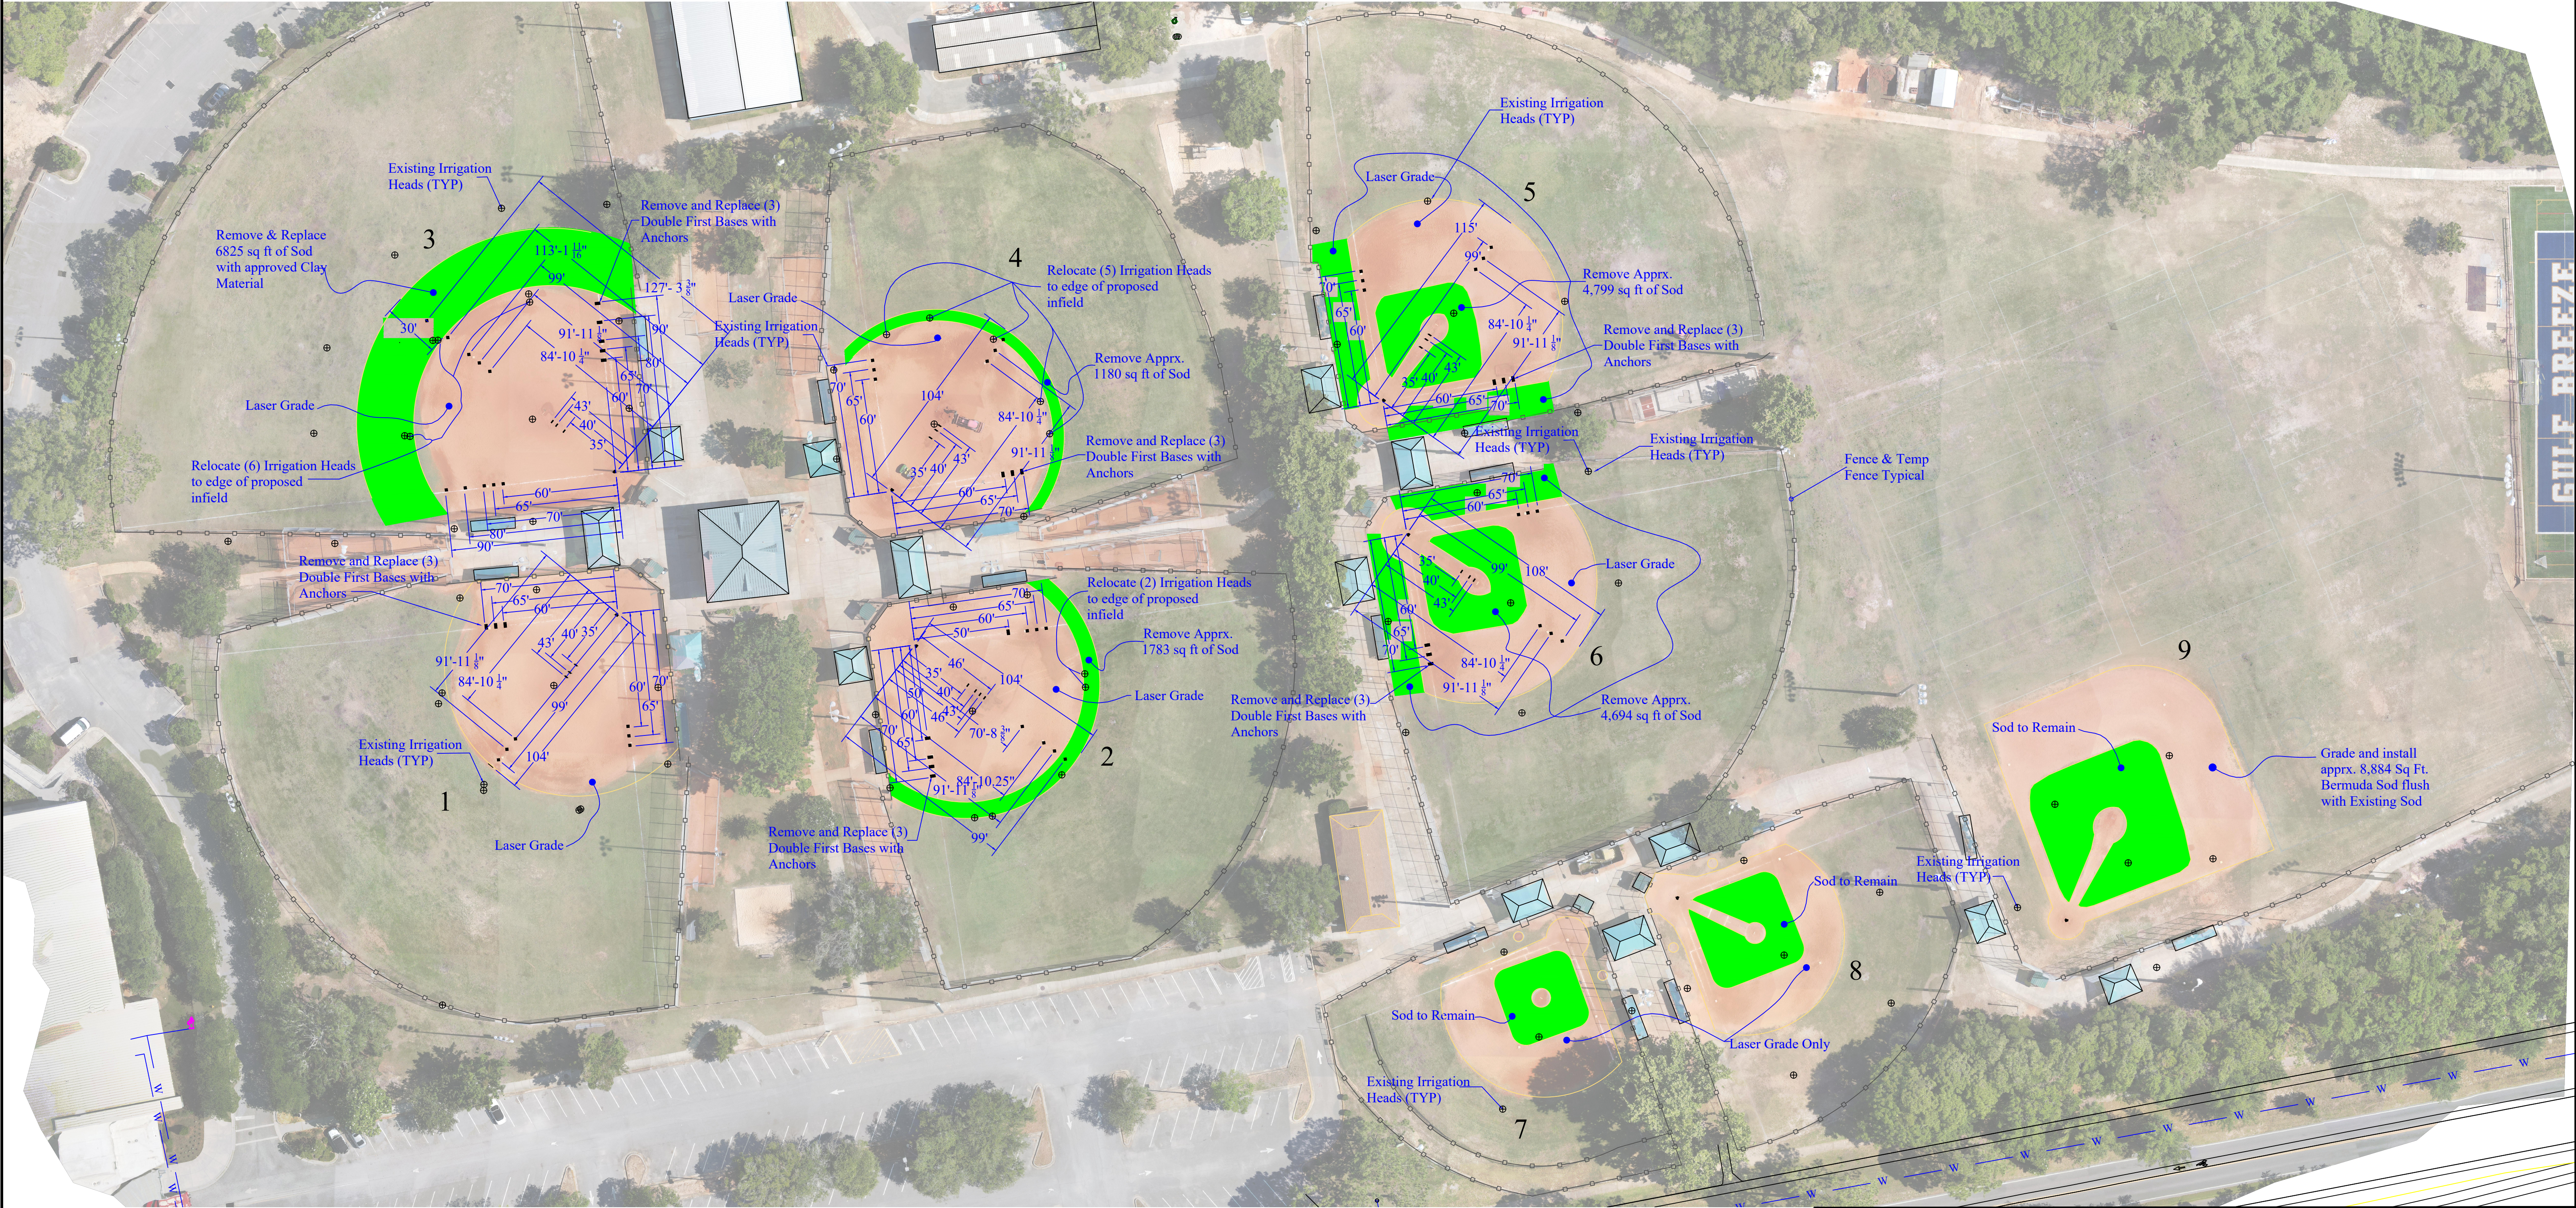


Drawing Location: Y:\Development Services\Procurement\FY 22-23\23.05.22 Laser Grading Ball Fields\Drawings\23.05.22 C09B Laser Grading Ball Fields.dwg

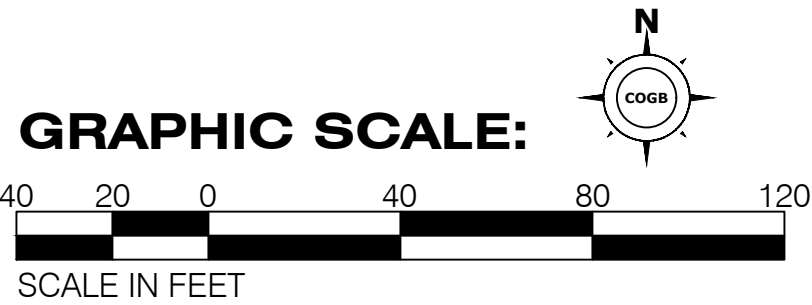



City of Gulf Breeze
City Hall
1070 Shoreline Dr.
Gulf Breeze, FL 32561
(850) 934-5100



GULF BREEZE
DEVELOPMENT
SERVICES

| | |
|--|-------------------------------|
| PROJECT: Laser Grading | |
| CONSTRUCTION DATE: | PHASE: Construction |
| FIELD BOOK REF: | |
| SHEET: 2 of 2 | DRAWING INDEX: C-99 |
| TITLE: LASER GRADING & ALIGN | |
| DATE: 06/27/2023 | SCALE: 1"=40' |
| DRAWN BY: S.WILSON | PROJECT NO: |
| CHECKED BY: S.WILSON | |