
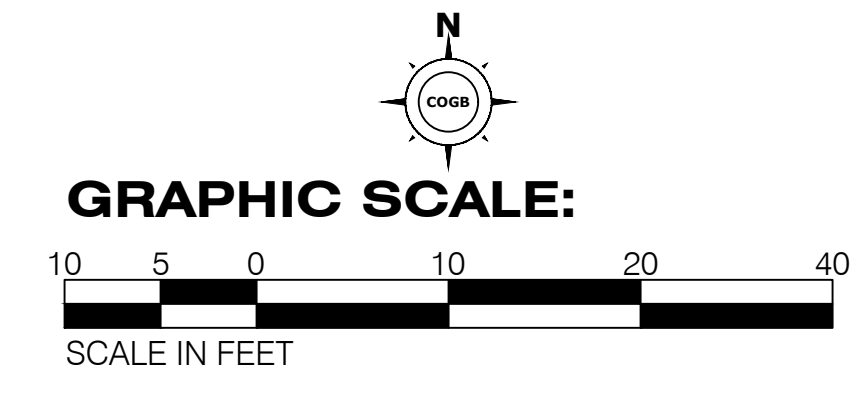
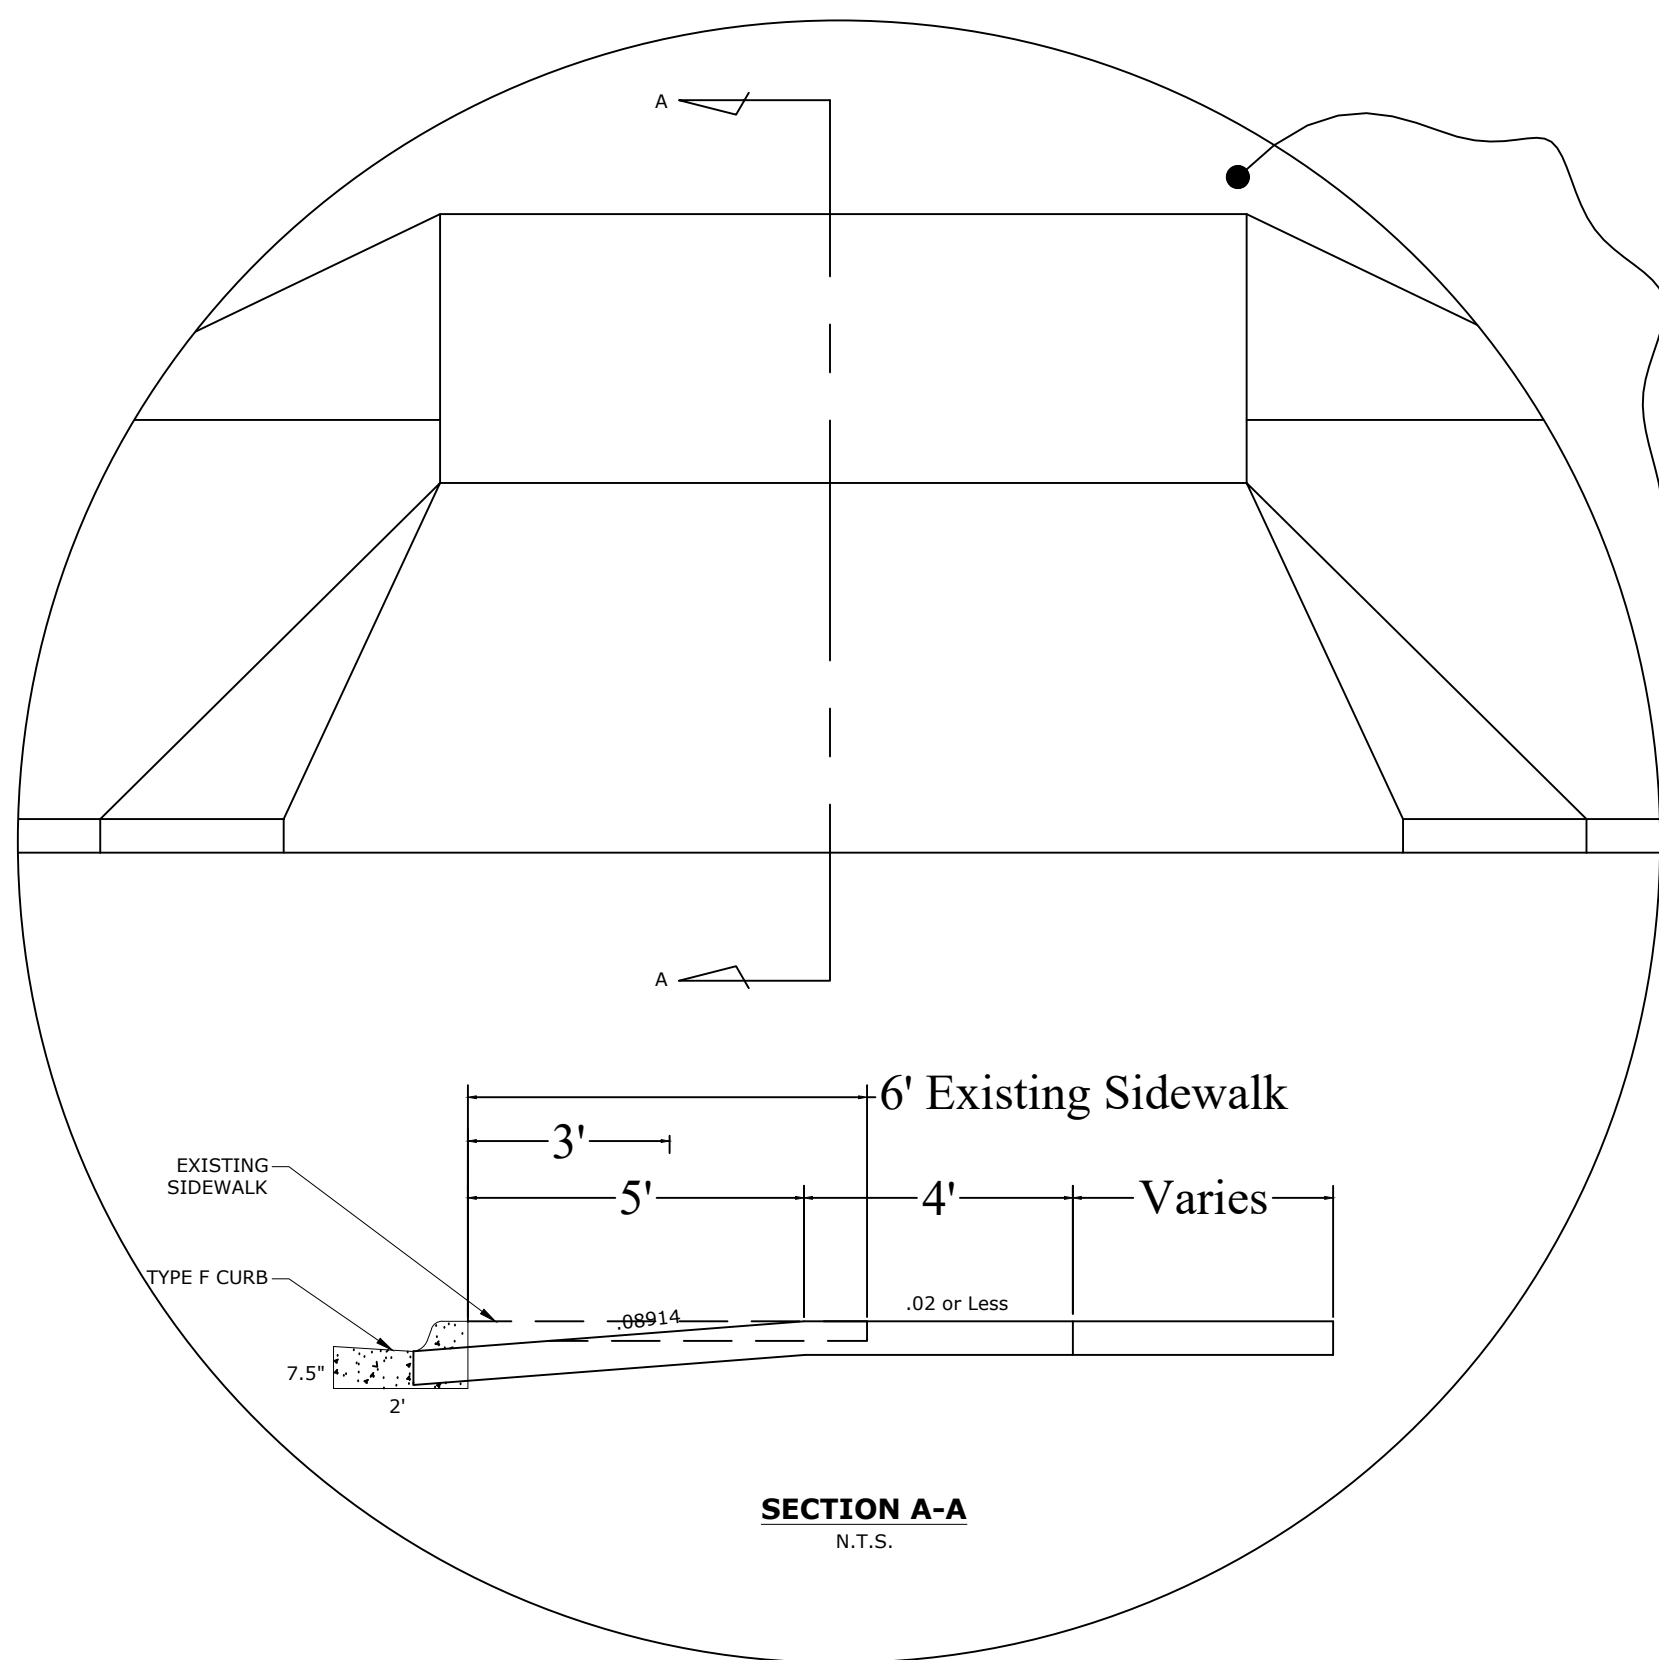


REVISIONS		
DATE	DESCRIPTION	BY

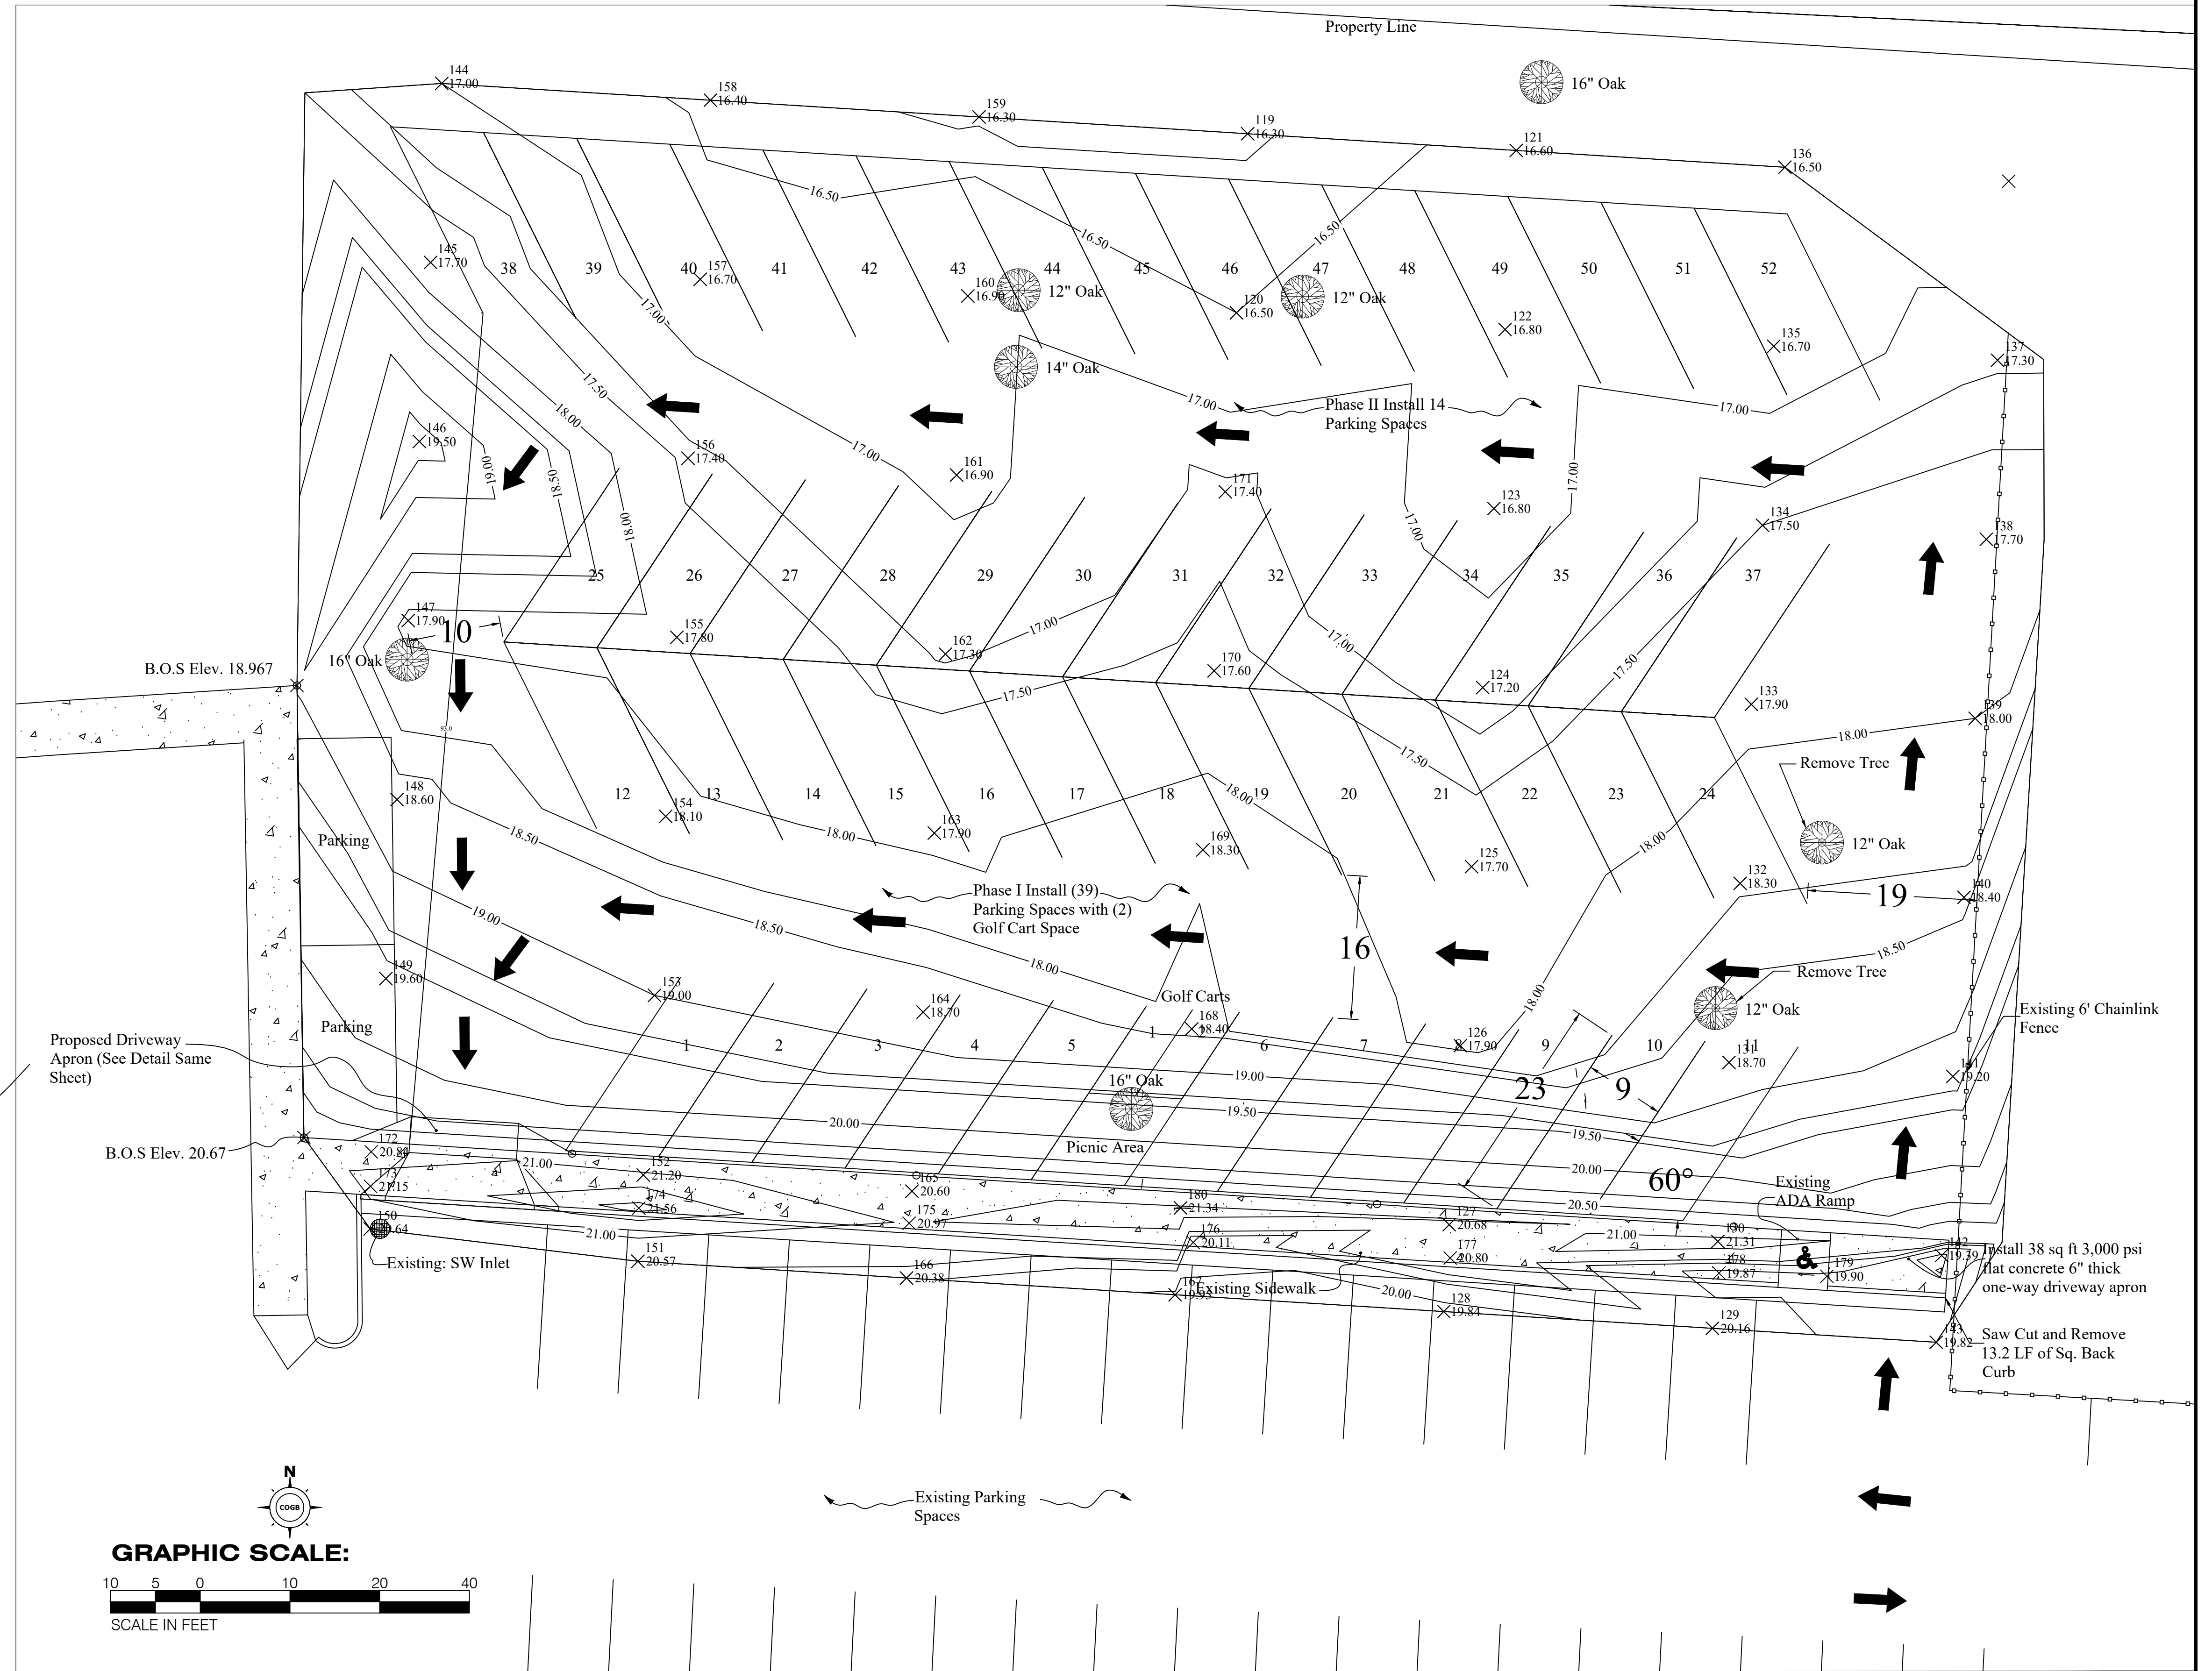

Drawing Location: Y:\Development Services\Procurement\17-23\Parking Lot Overflow Library\Documents\Design Drawings\Drawings\23.05.22 COOB Library Overflow Parking.dwg

		City of Gulf Breeze City Hall 1070 Shoreline Dr. Gulf Breeze, FL 32561 (850) 934-5100		PROJECT: Shoreline Field Overflow Parking
TITLE: Overflow Parking		DATE: 7/17/2023	SCALE: 1"=10'	CONSTRUCTION DATE: PHASE: Construction
DRAWN BY: S.WILSON		CHECKED BY: T.LAMBERT	PROJECT NO.:	FIELD BOOK REF.:
SHEET: 2 of 2		DRAWING INDEX: C-99		